


THIS IS A PRELIMINARY DRAFT
LAYOUT. NOT FOR
CONSTRUCTION.

LOT 28

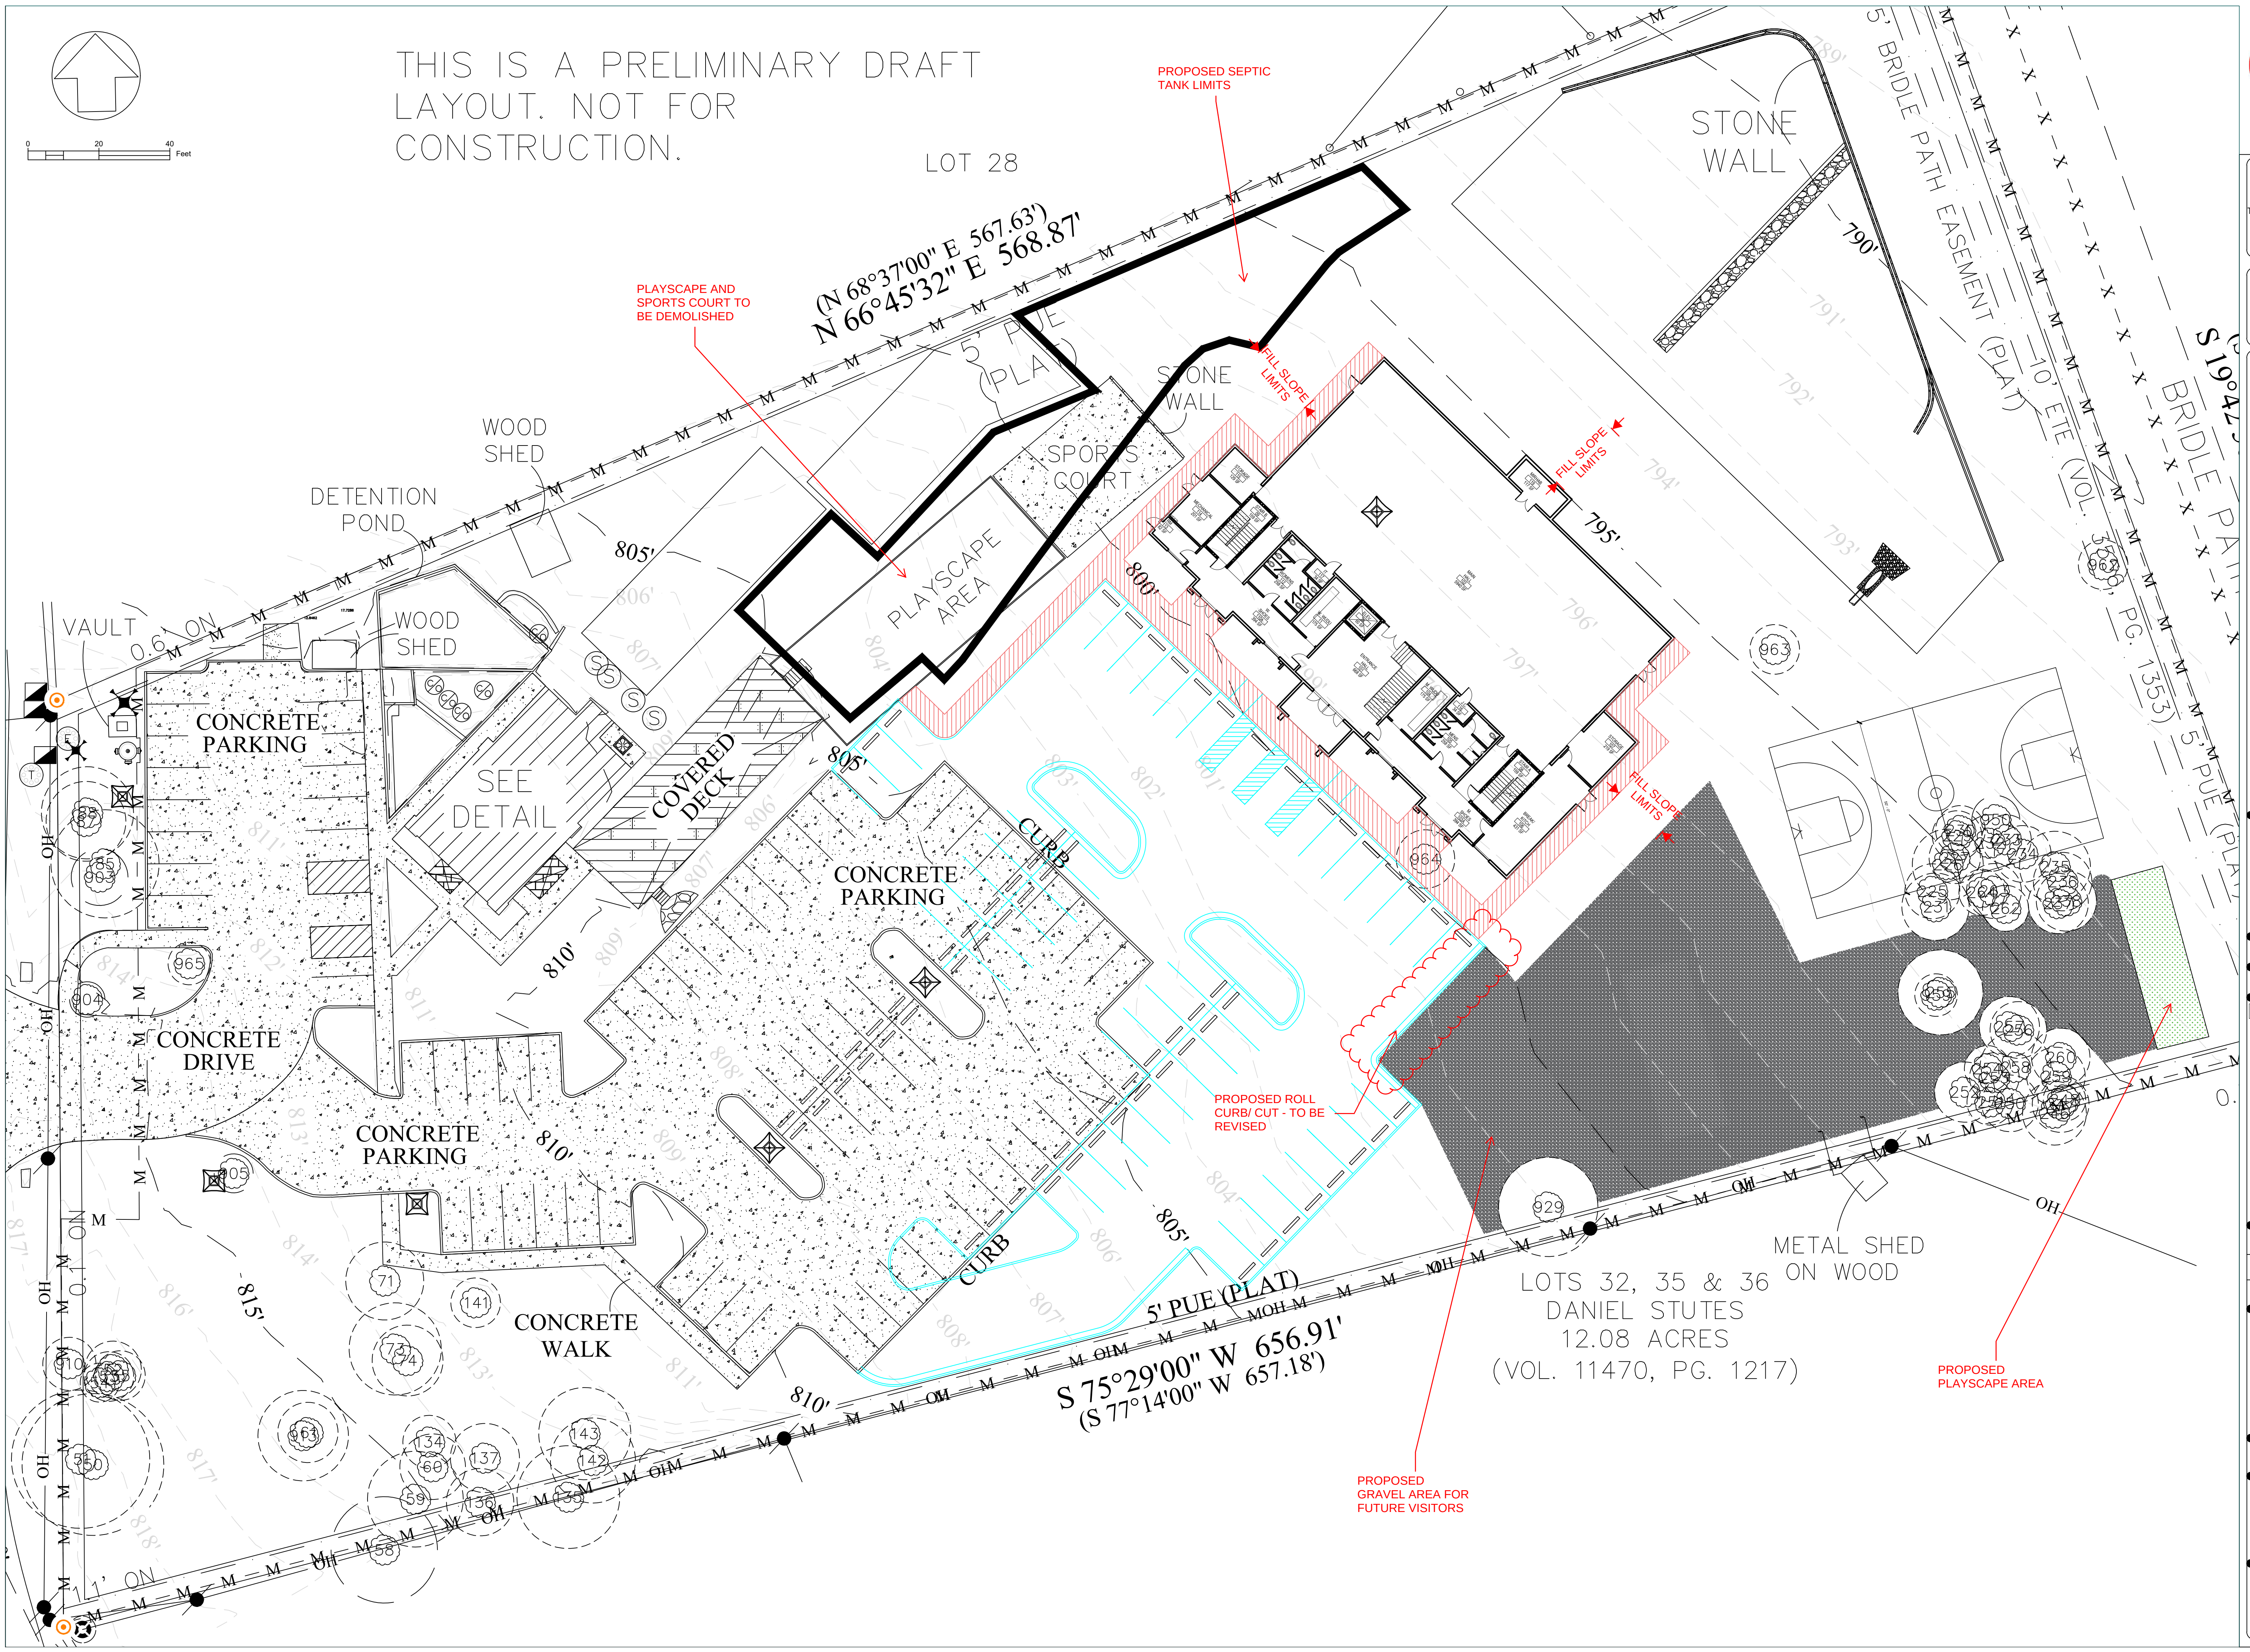

This drawing and the design shown are the property of:
ARCHITECT BUILDER GROUP PLLC
The reproduction, copying or other use of this drawing without written consent is prohibited and any infringement will be subject to legal action.

ARCHITECT BUILDER GROUP PLLC
architectbuildergroup.com
827 W 12th Street
Austin TX 78701
(737) 377-5421
info@abgnc.com

PROFESSIONAL SEAL

ISSUE FOR
PRELIMINARY DRAFT

ISSUE DATE
4/21/2025

REVISIONS
No. Description Date

PROJECT TEAM
PRINCIPAL IN CHARGE:
ALBERT YOUSSEF
PROJECT MANAGER:

DESIGN TEAM:
PROJECT NAME
ICLT MULTIPURPOSE FACILITY

PROJECT NO.

SHEET TITLE
SITE LAYOUT

SHEET NUMBER

A000